



Ground Plan	Design by:	Plate No.
Gala Hispanic Theatre at Tivoli	Directed by:	
	Drawn By: Brendon Vierra	
Washington, D.C.	July 22nd, 2005	Scale: 1/4"=1'0"


**1**  
of 5

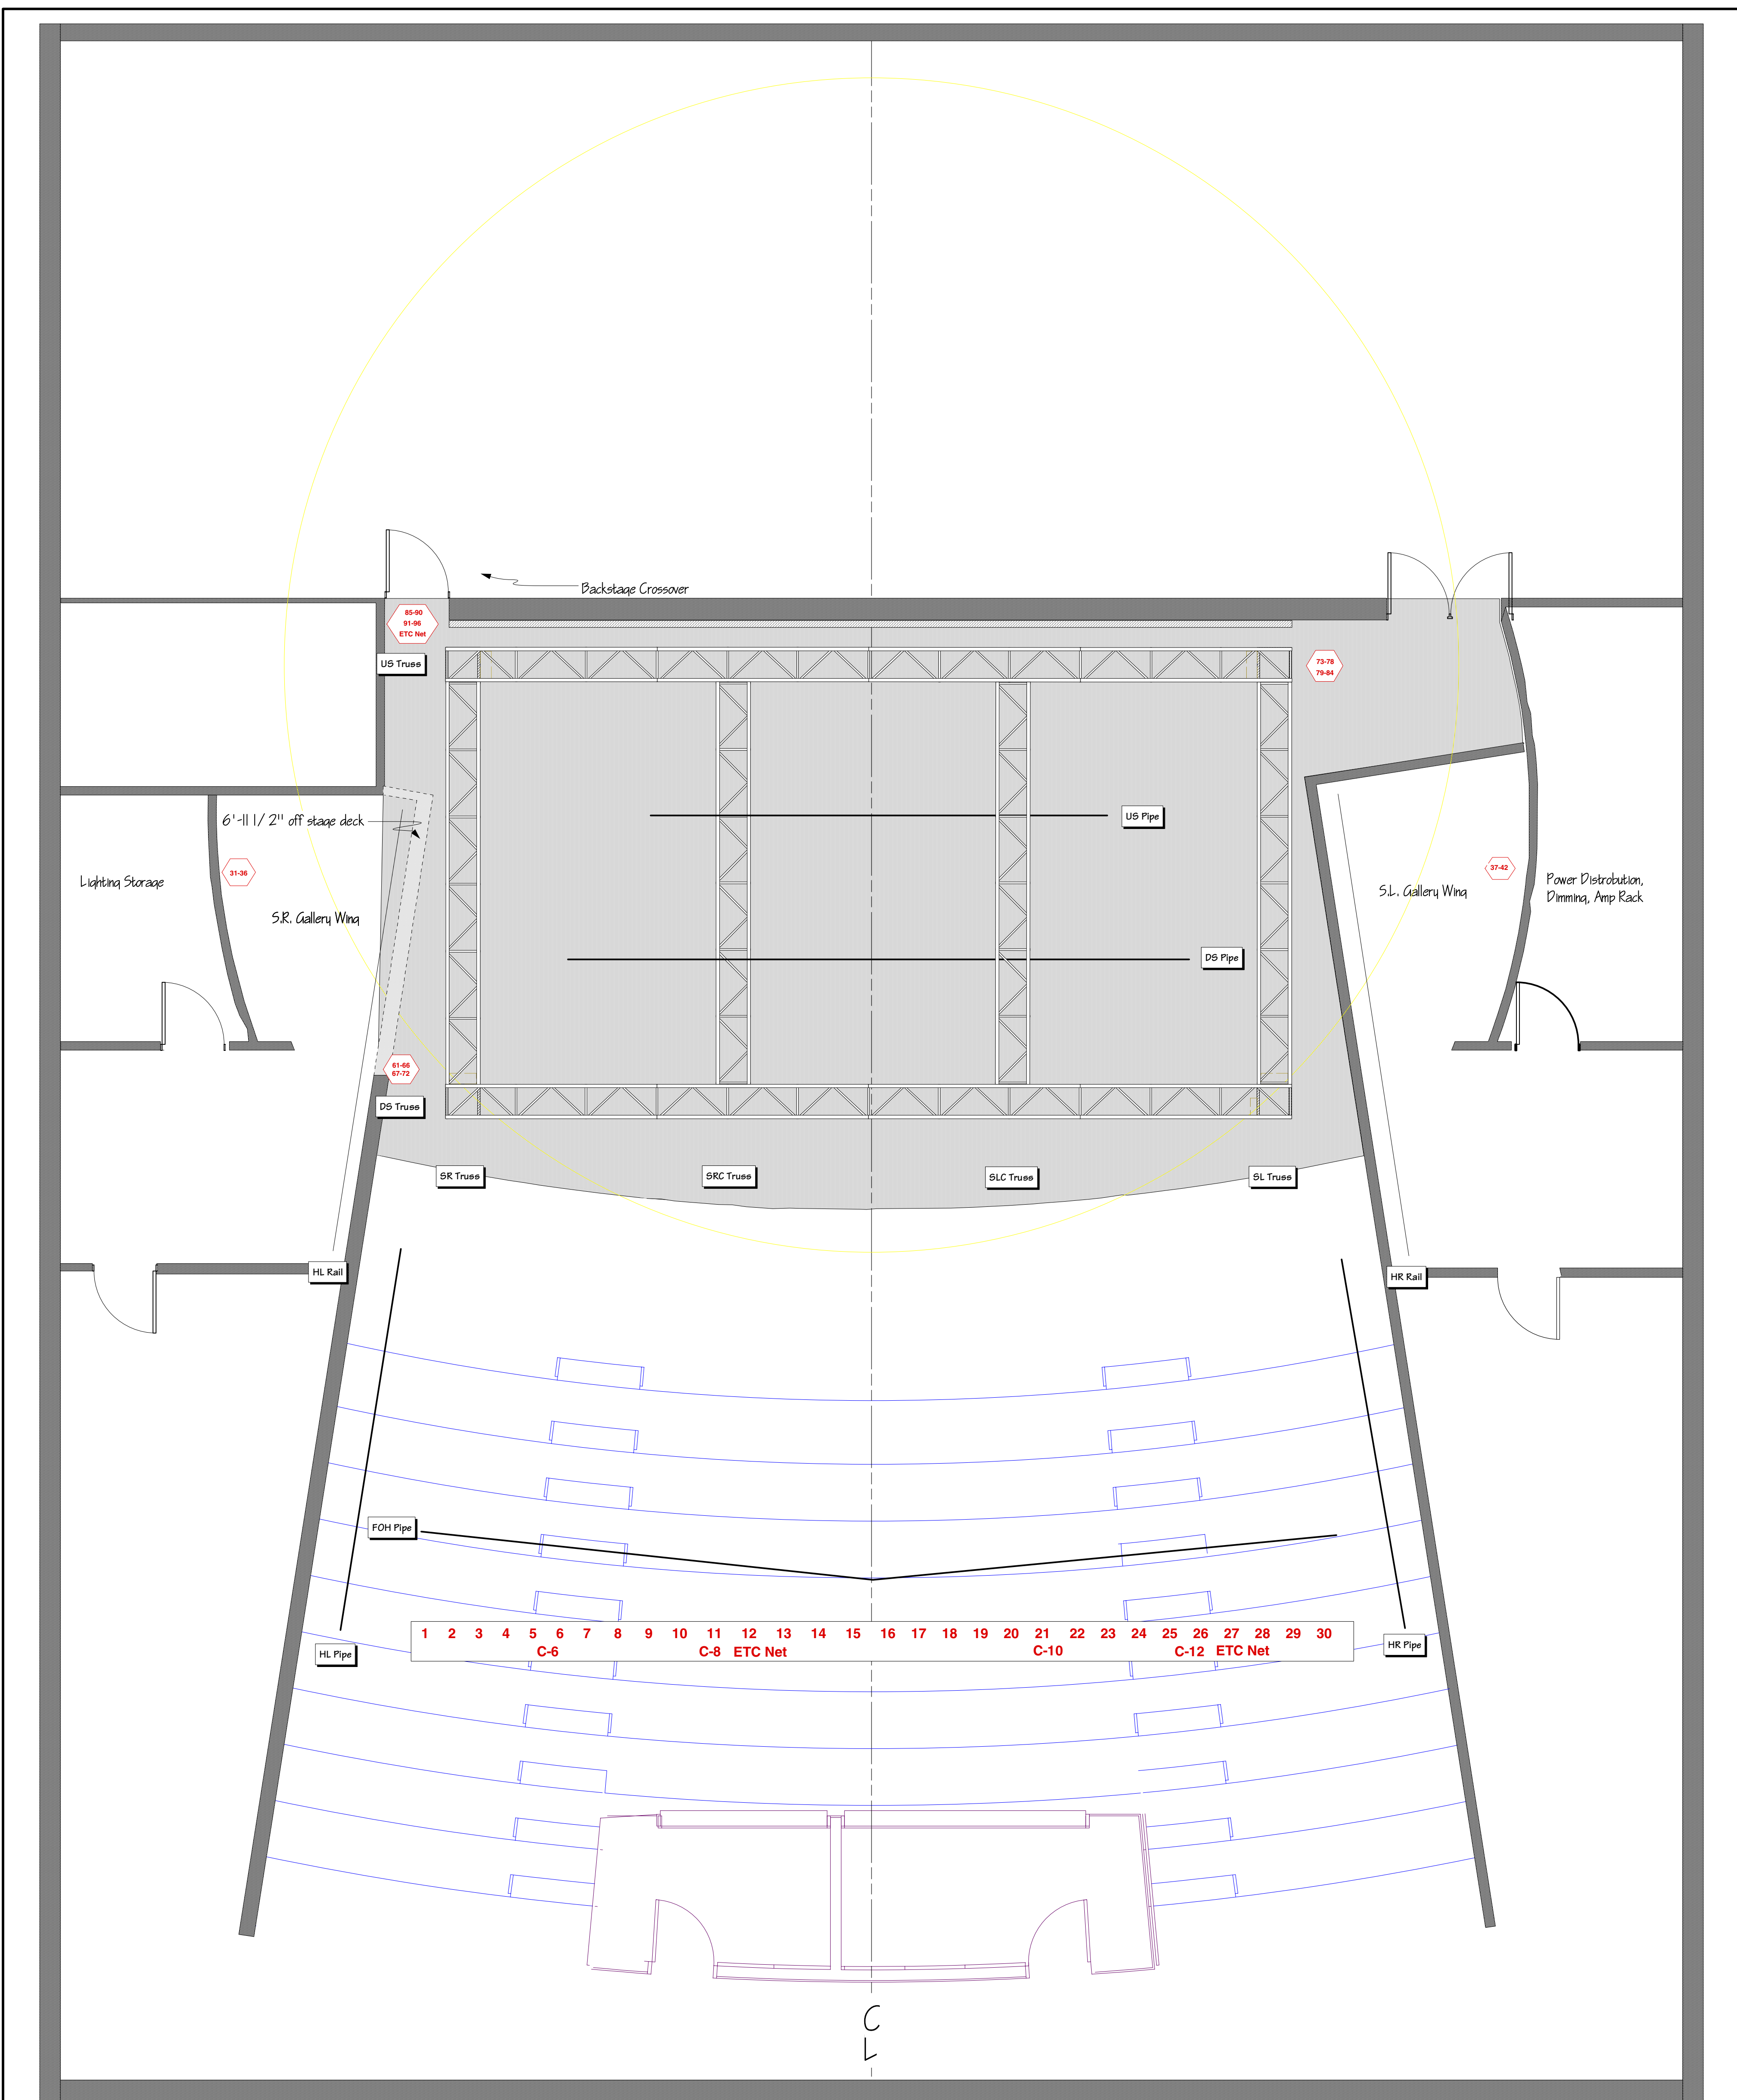

<b>Lighting Positions</b> <b>Gala Hispanic Theatre at Tivoli</b> Washington, D.C.	<b>Design by:</b>	Plate No. <b>4</b> of 5
	<b>Directed by:</b>	
July 22nd, 2005	Drawn By: Brendon Viera Scale: 1/4"=1'0"	

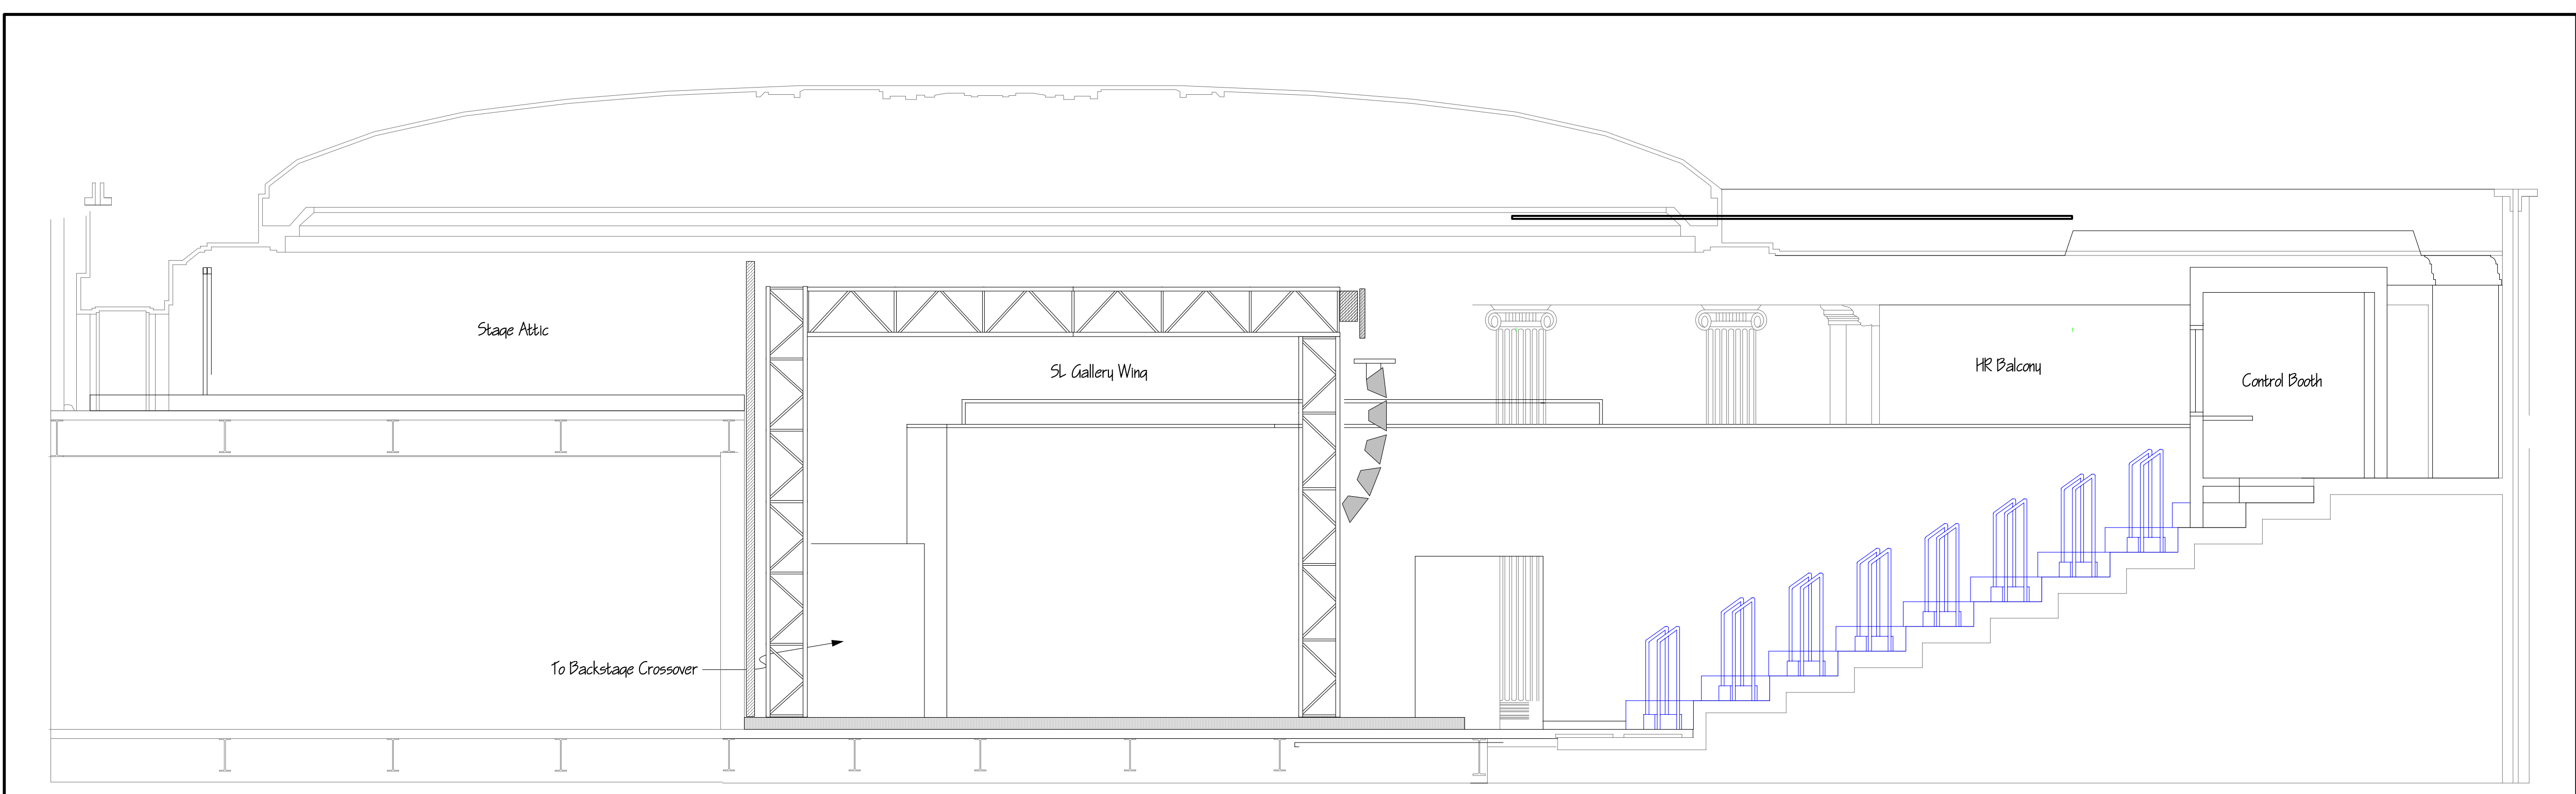

<b>Center Line Section</b> <b>Gala Hispanic</b> <b>Theatre at Tivoli</b> Washington, D.C.	Design by:		Plate No. <b>2</b> of 5
	Directed by:		
	Drawn By: Brandon Sierra	July 22nd, 2008	

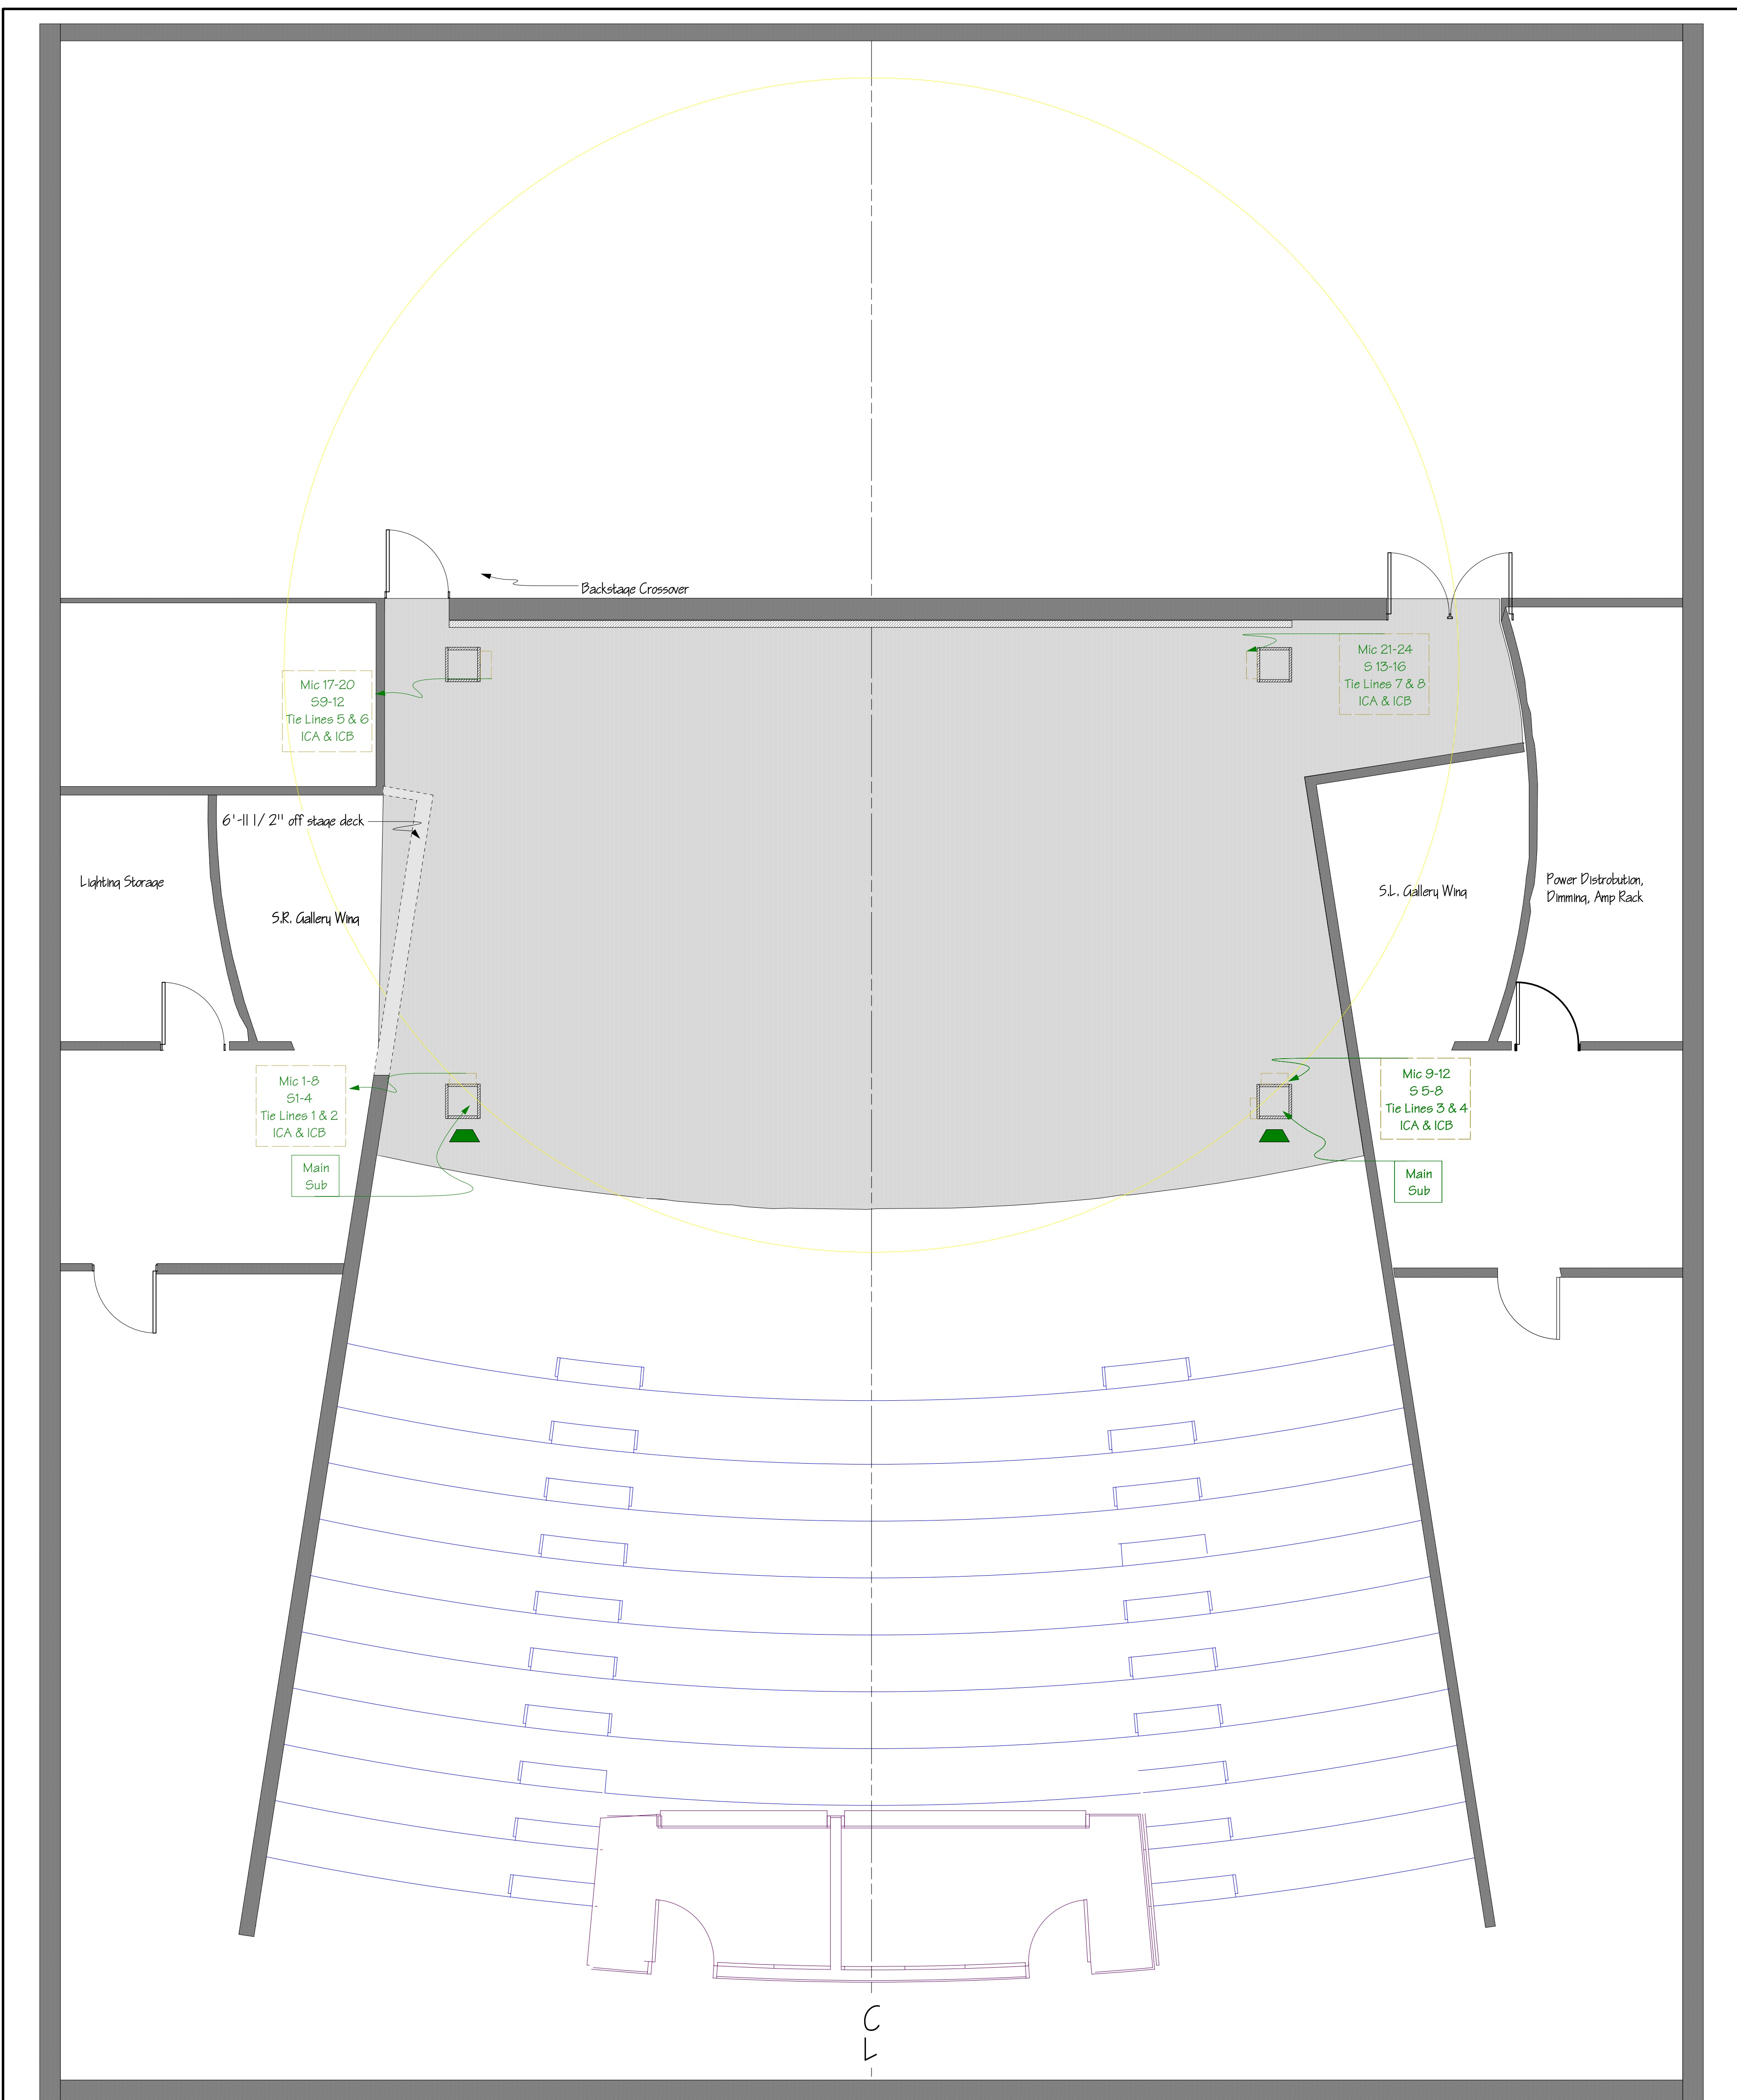

<b>Sound System</b> <b>Gala Hispanic Theatre at Tivoli</b> Washington, D.C.	<b>Design by:</b>	Plate No. <b>5</b> of 5
	<b>Directed by:</b>	
Drawn By: Brendon Vierra July 22nd, 2005 Scale: 1/4"=1'0"		



<b>Stage Ground Plan</b>		<b>Design by:</b>		<b>Plate No.</b> <b>3</b> of 5
<b>Gala Hispanic Theatre at Tivoli</b>		<b>Directed by:</b>		
			Drawn By: Brendon Vierra	
Washington, D.C.	July 22nd, 2005	Scale: 1/2"=1'0"		